

UT - MOAB
PHASE 1 PROGRAM

9/30/2020


CONCEPT
SITE PLAN

1/32" = 1'-0"

KEY

- STEEL FRAMED WALL
- STOREFRONT



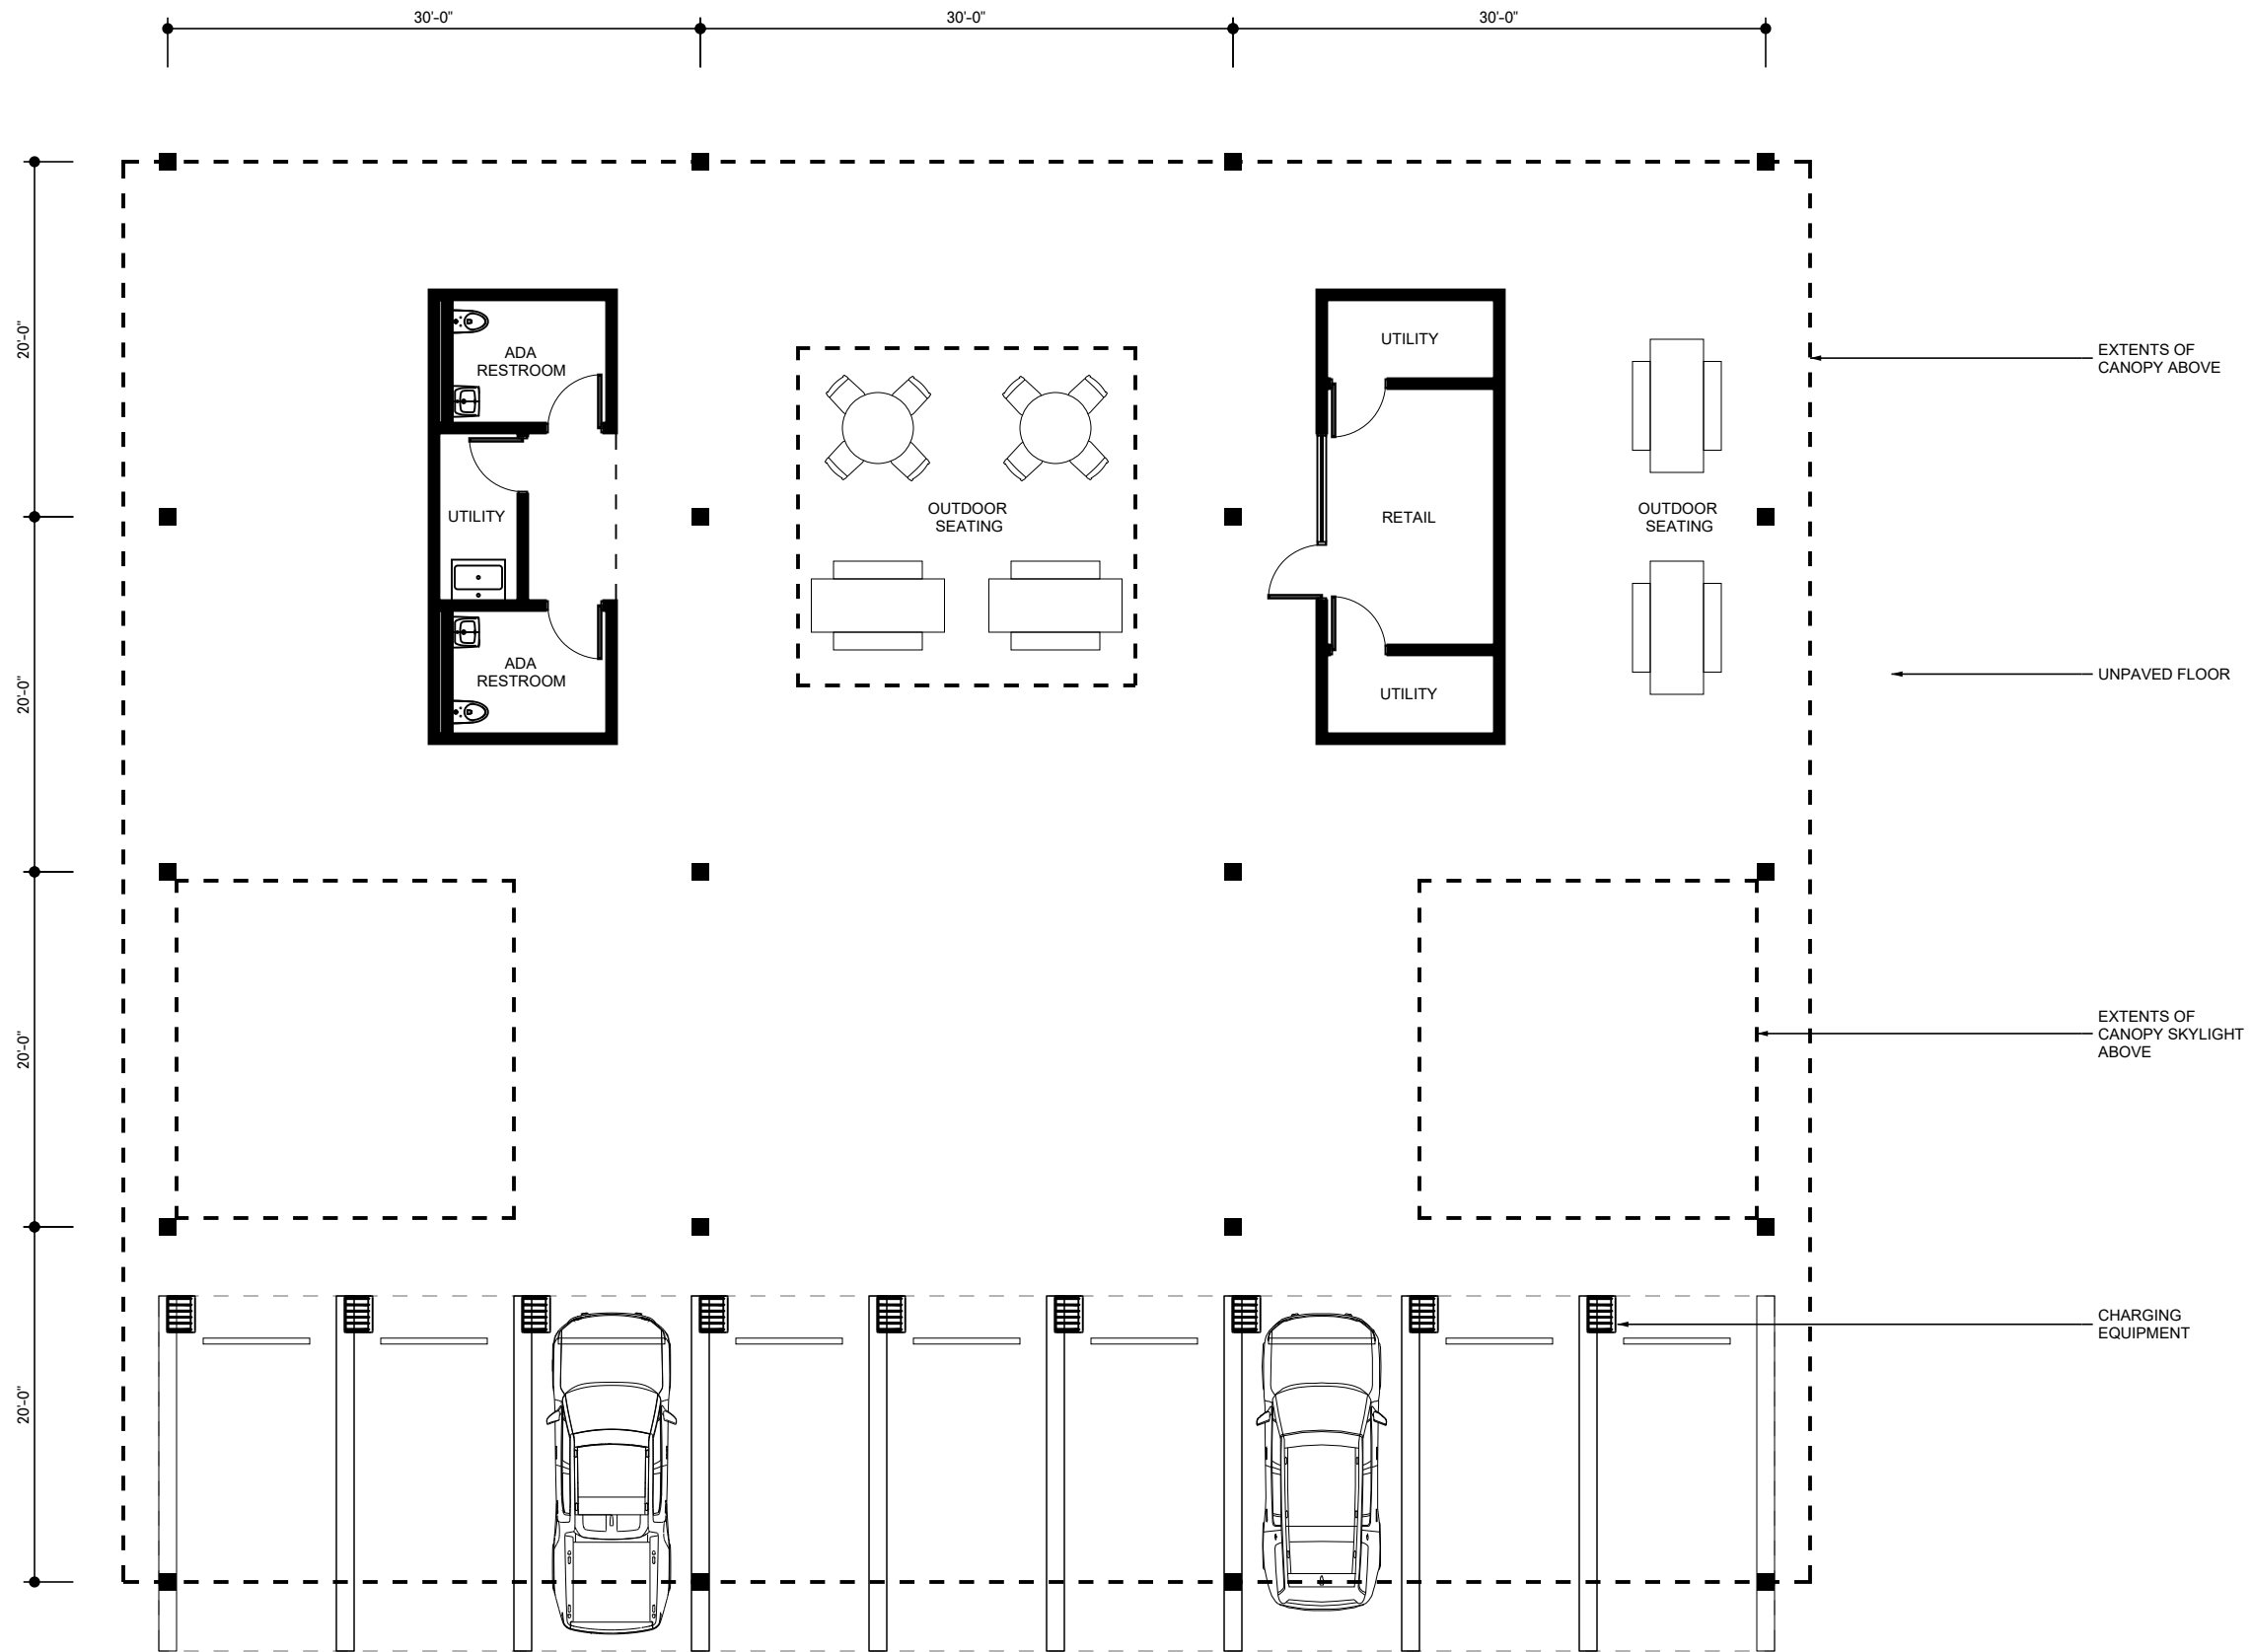

UT - MOAB
PHASE 1 PROGRAM

9/30/2020


CONCEPT
FLOOR PLAN


3/32" = 1'-0"

KEY

- STEEL FRAMED WALL
- STOREFRONT



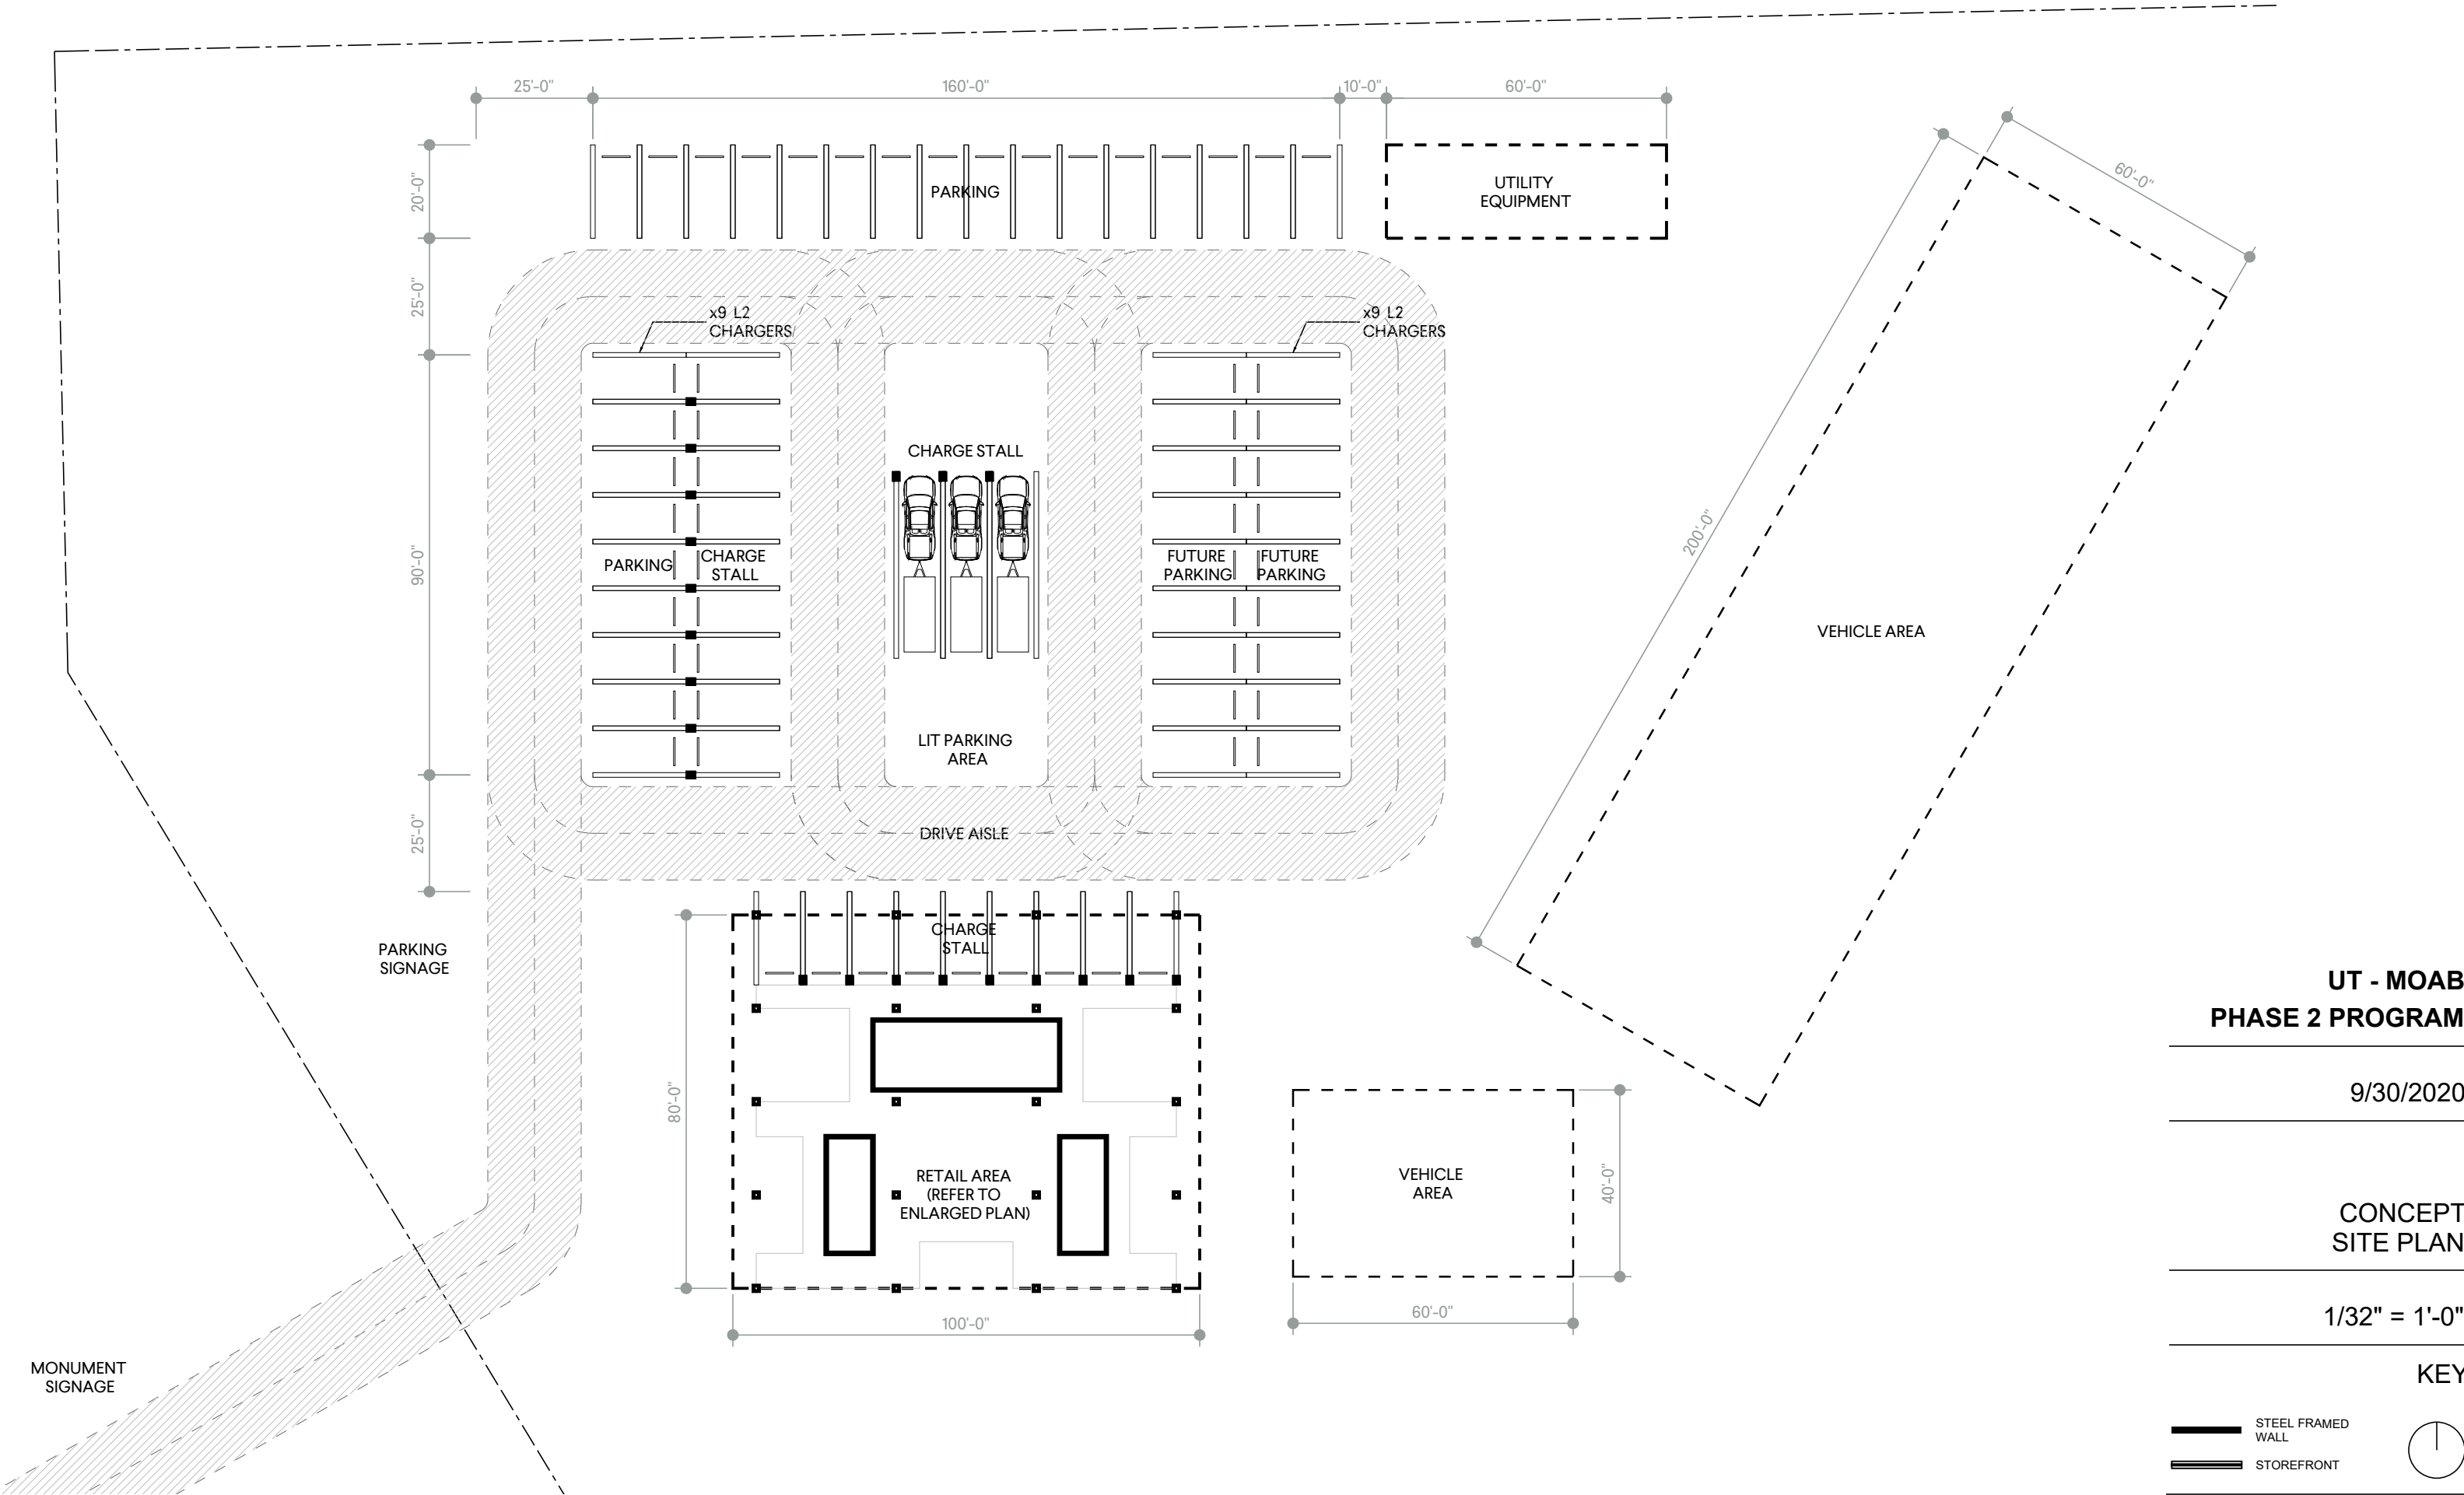

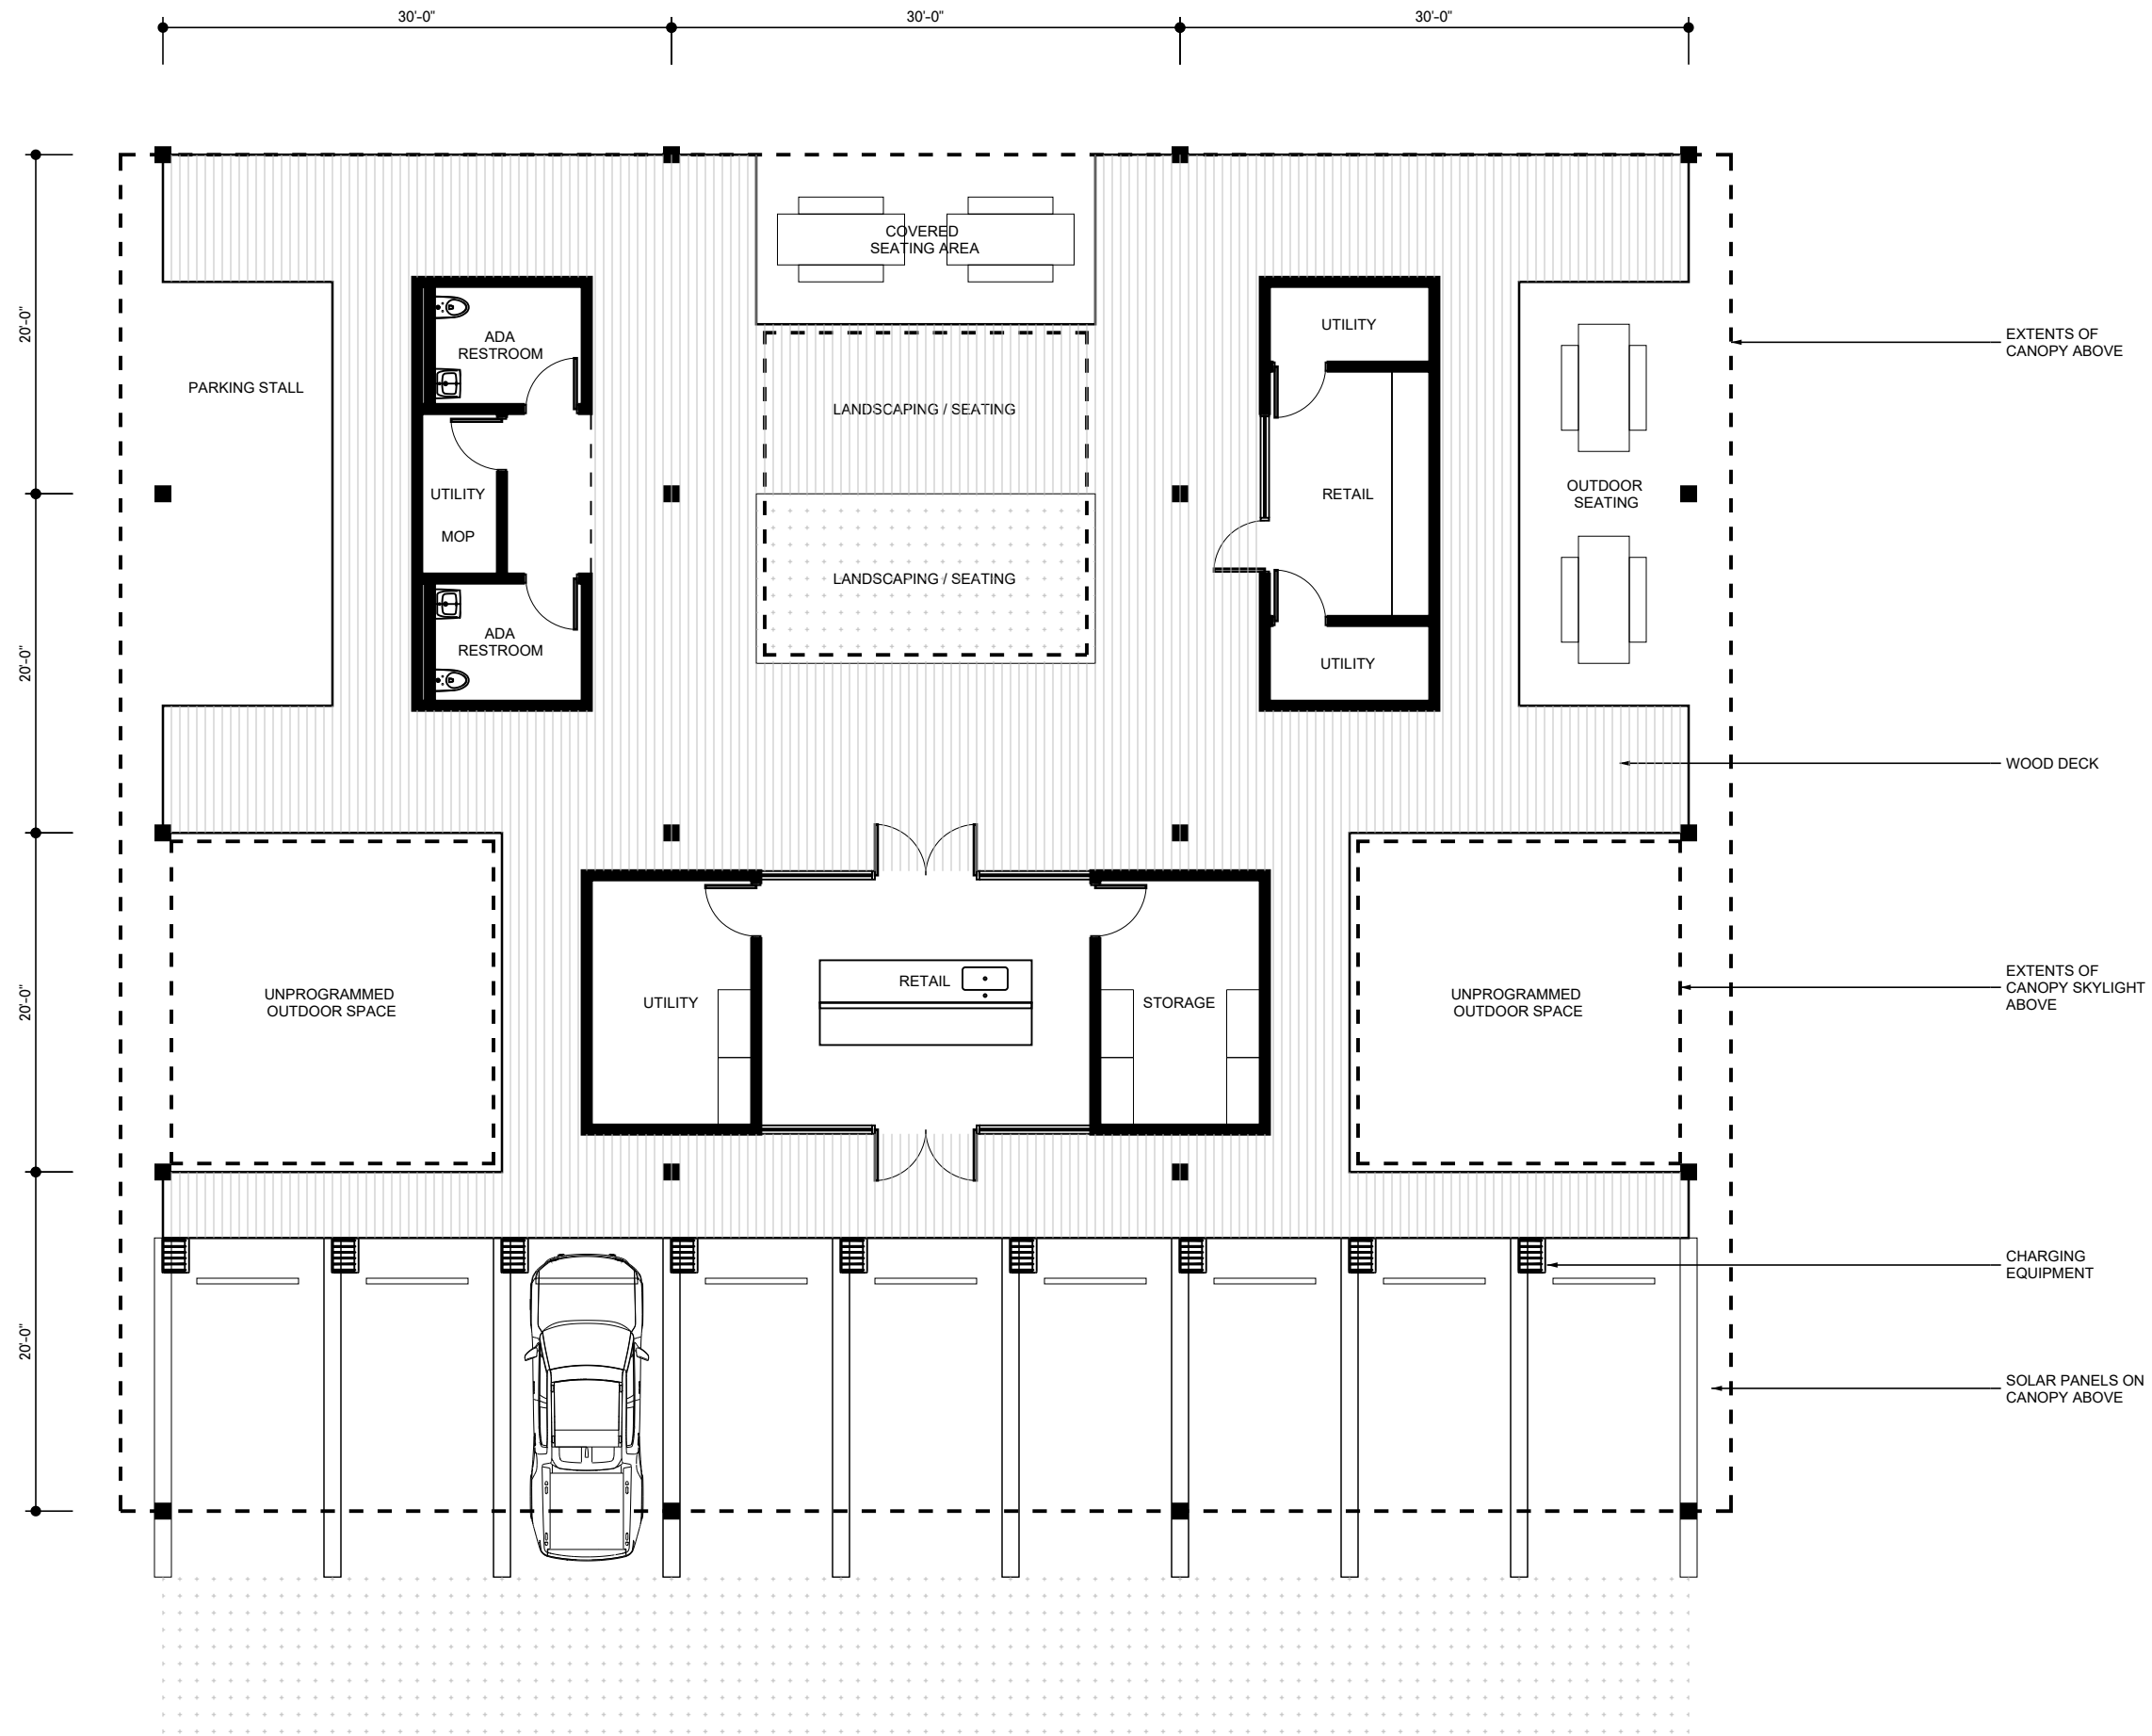

UT - MOAB
PHASE 2 PROGRAM

9/30/2020

CONCEPT
FLOOR PLAN

3/32" = 1'-0"

KEY

- STEEL FRAMED WALL
- STOREFRONT



